


BYT / APARTMENT

A.2.03 / 3+KK

01	hala / hall	10,26 m ²
02	obývací pokoj + KK / living room + kitchen	22,61 m ²
03	koupelna / bathroom	4,44 m ²
04	WC	1,27 m ²
05	pokoj / room	12,10 m ²
06	ložnice / bedroom	11,97 m ²
07	komora / chamber	1,01 m ²
Podlahová plocha bytu / apartment area		63,66 m ²
Prodejní plocha bytu / apartment area total*		67,39 m²
08	terasa / terrace	15,00 m ²
09	zahrada / garden	70,98 m ²

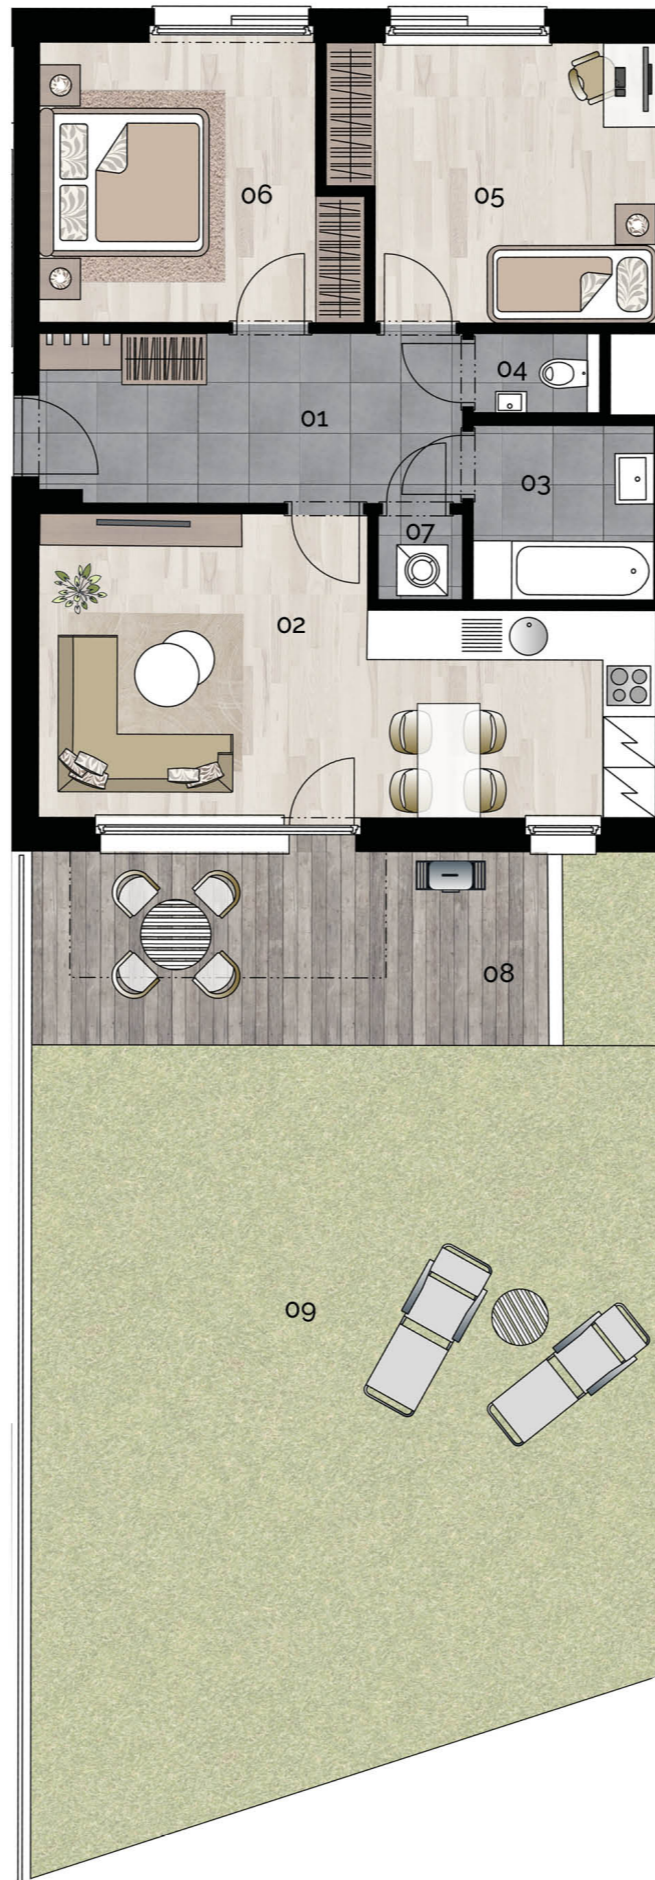

budova M2A - 2.NP / building M2A - 1st floor



Upozornění: Schéma půdorysu představuje dispoziční řešení bytu. Zobrazené vybavení nábytkem, vestavěné skříně, kuchyňská linka včetně spotřebičů a pračky nejsou součástí dodávky bytu. Toto vybavení je zobrazeno pouze pro názornost. Specifikace pro konstrukce, povrchové úpravy a vybavení je předmětem přílohy "Kvalitativní standard". *Prodejní plocha bytu je vypočtena dle nařízení vlády č. 66/2013 Sb. *Note: The shown ground plan presents apartment layout. The set up of furniture, kitchen, build-in wardrobe featured in the apartment layout is not subject of delivery. This furnishing is displayed for illustration purpose only. See the attachment "Quality standard" for construction specifications, finishes and equipment. *Apartment area total is calculated according to Government Decree no. 66/2013 Coll.